


SITE PLAN

SCALE: N.T.S.

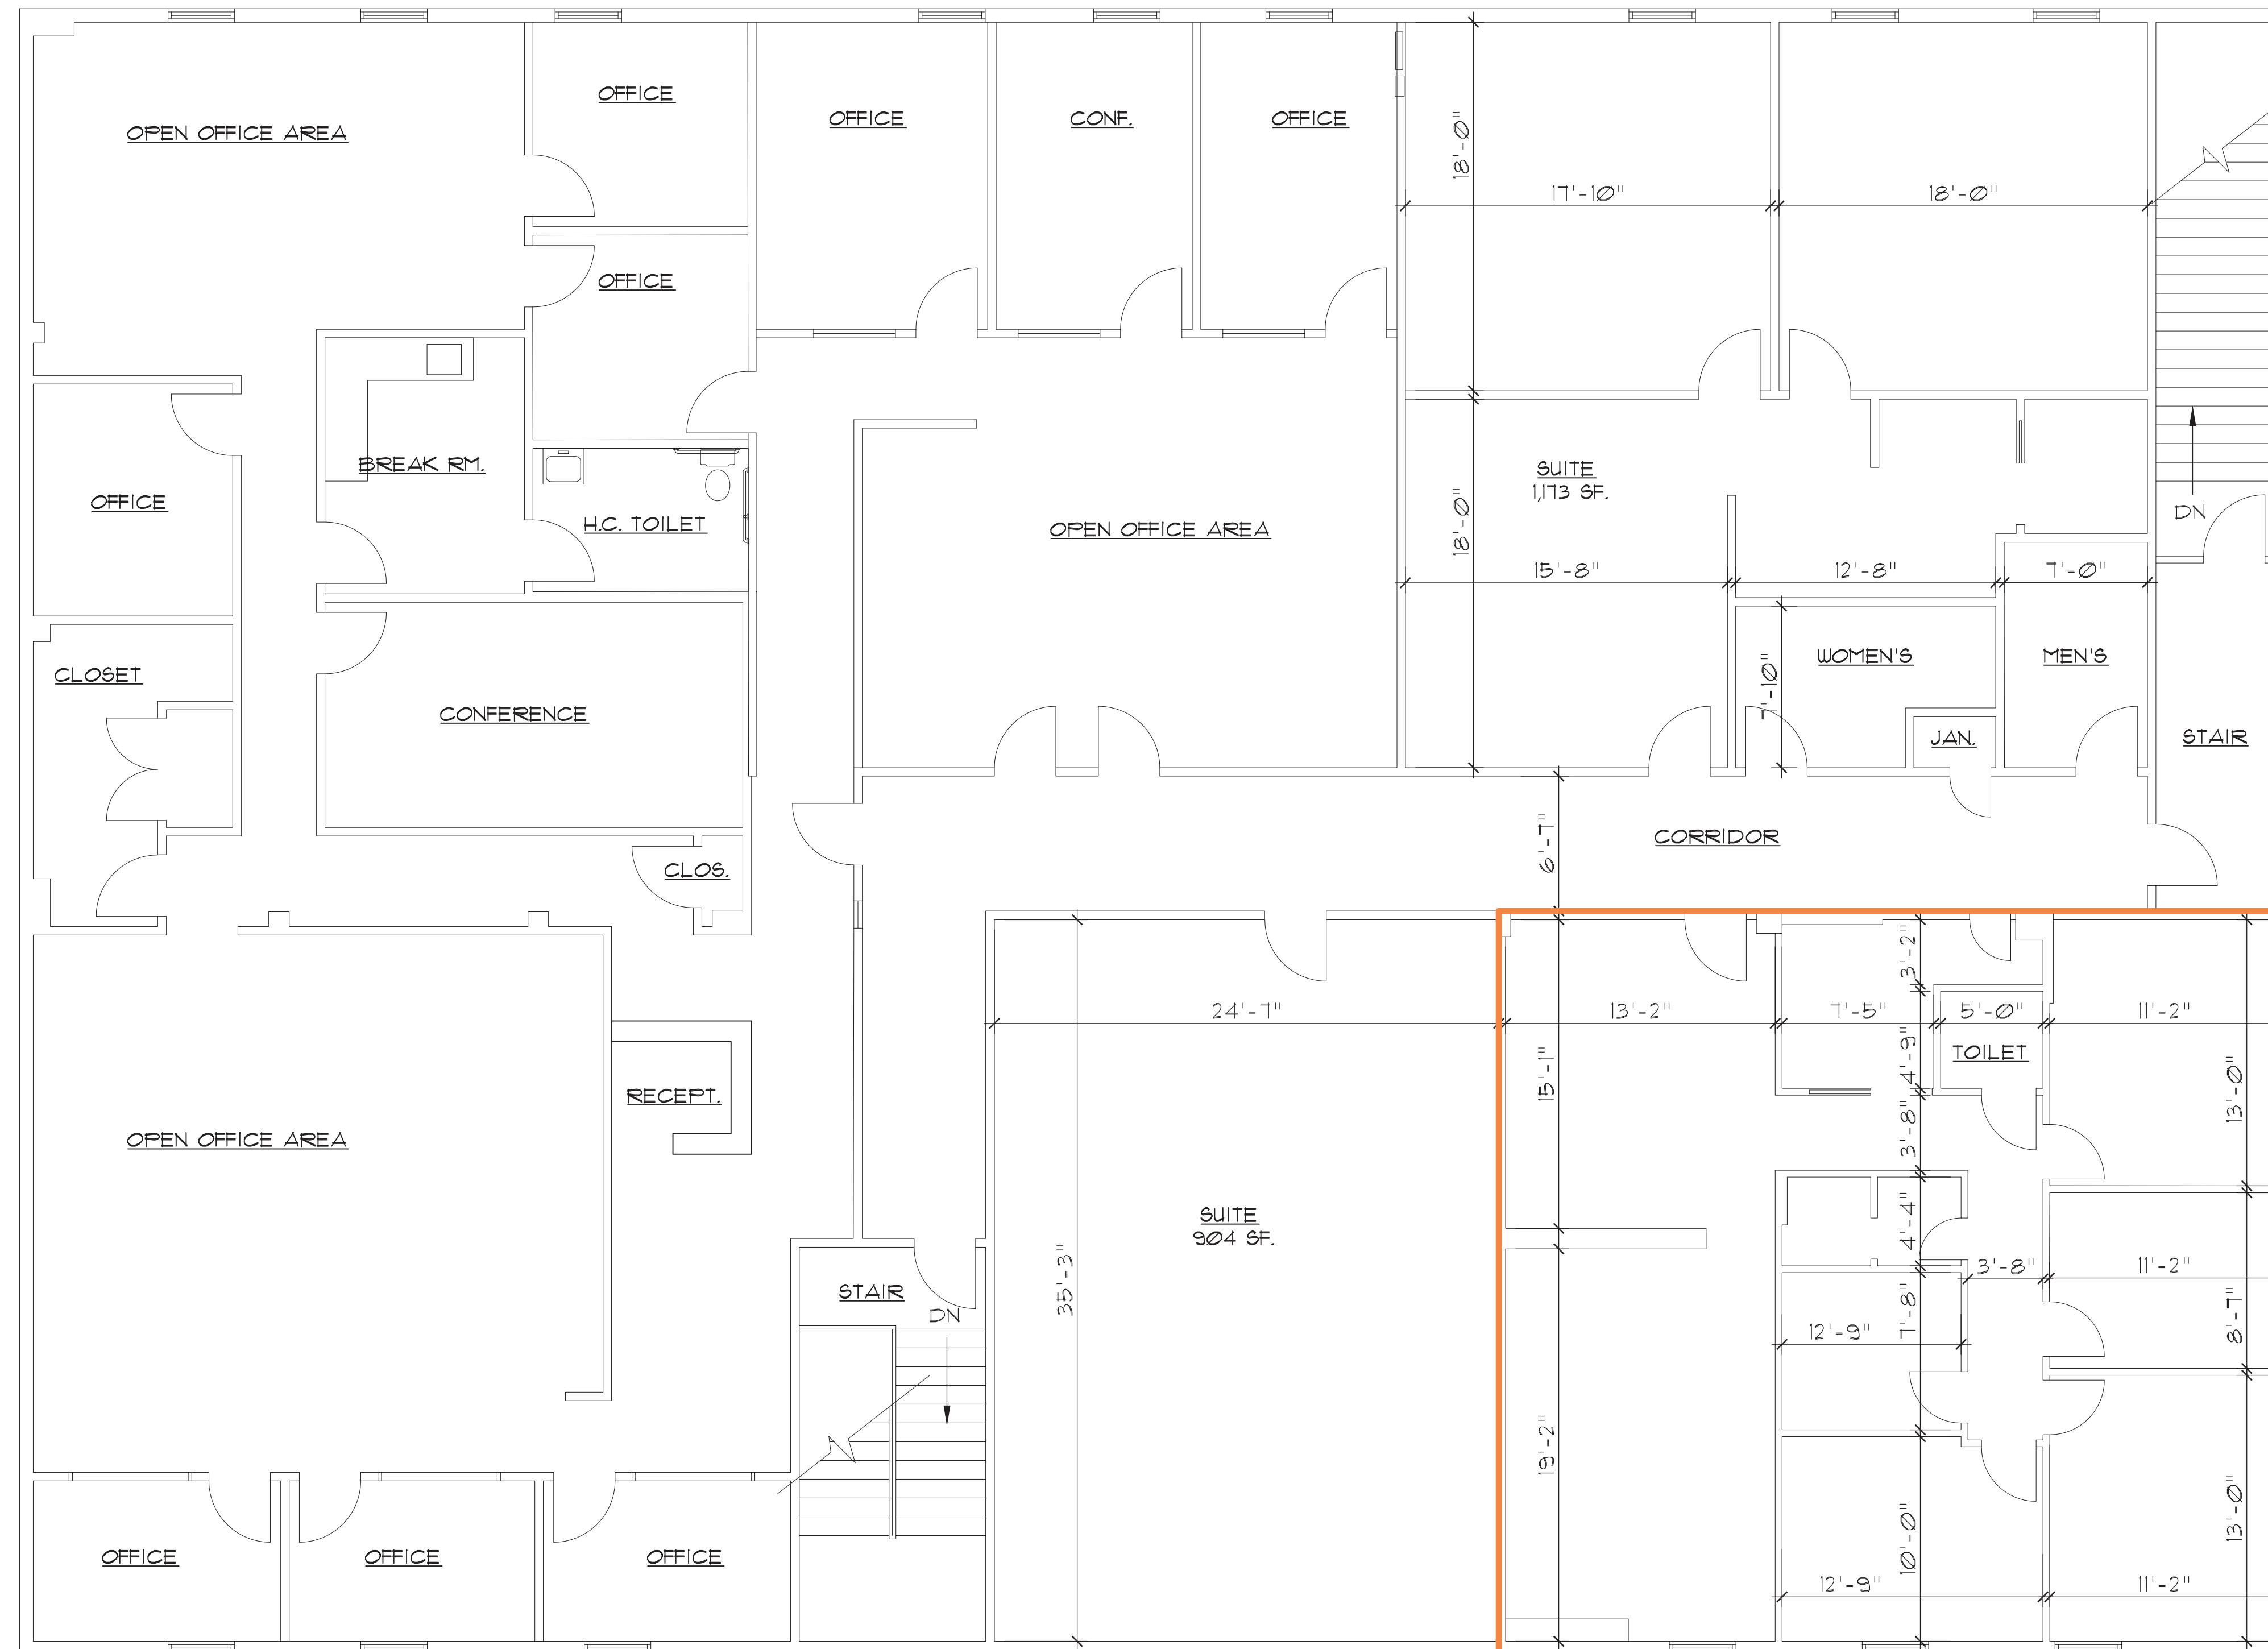

JOB NO. **POWD MIL - MALL**

DRAWN BY: **JFM**

CHECKED BY: **WTN**

SCALE: **AS SHOWN**

DATE: **5-16-18**

CAD: *2nd Floor Mill Square Mall Bldg Suite 200A, 202-4, 204-4, 204-6, 204-6A, 204-6B*

REVISIONS

THE MALL BLDG.
Powder Mill Square
Suite 200A, 202-4,
204-4 & 204-6
Greenville, De. 19807

2nd FLOOR PLAN

2nd FLOOR PLAN

SCALE: 3/16" = 1'-0"

A-1

DRAWING NUMBER