


SITE PLAN
SCALE: N.T.S.

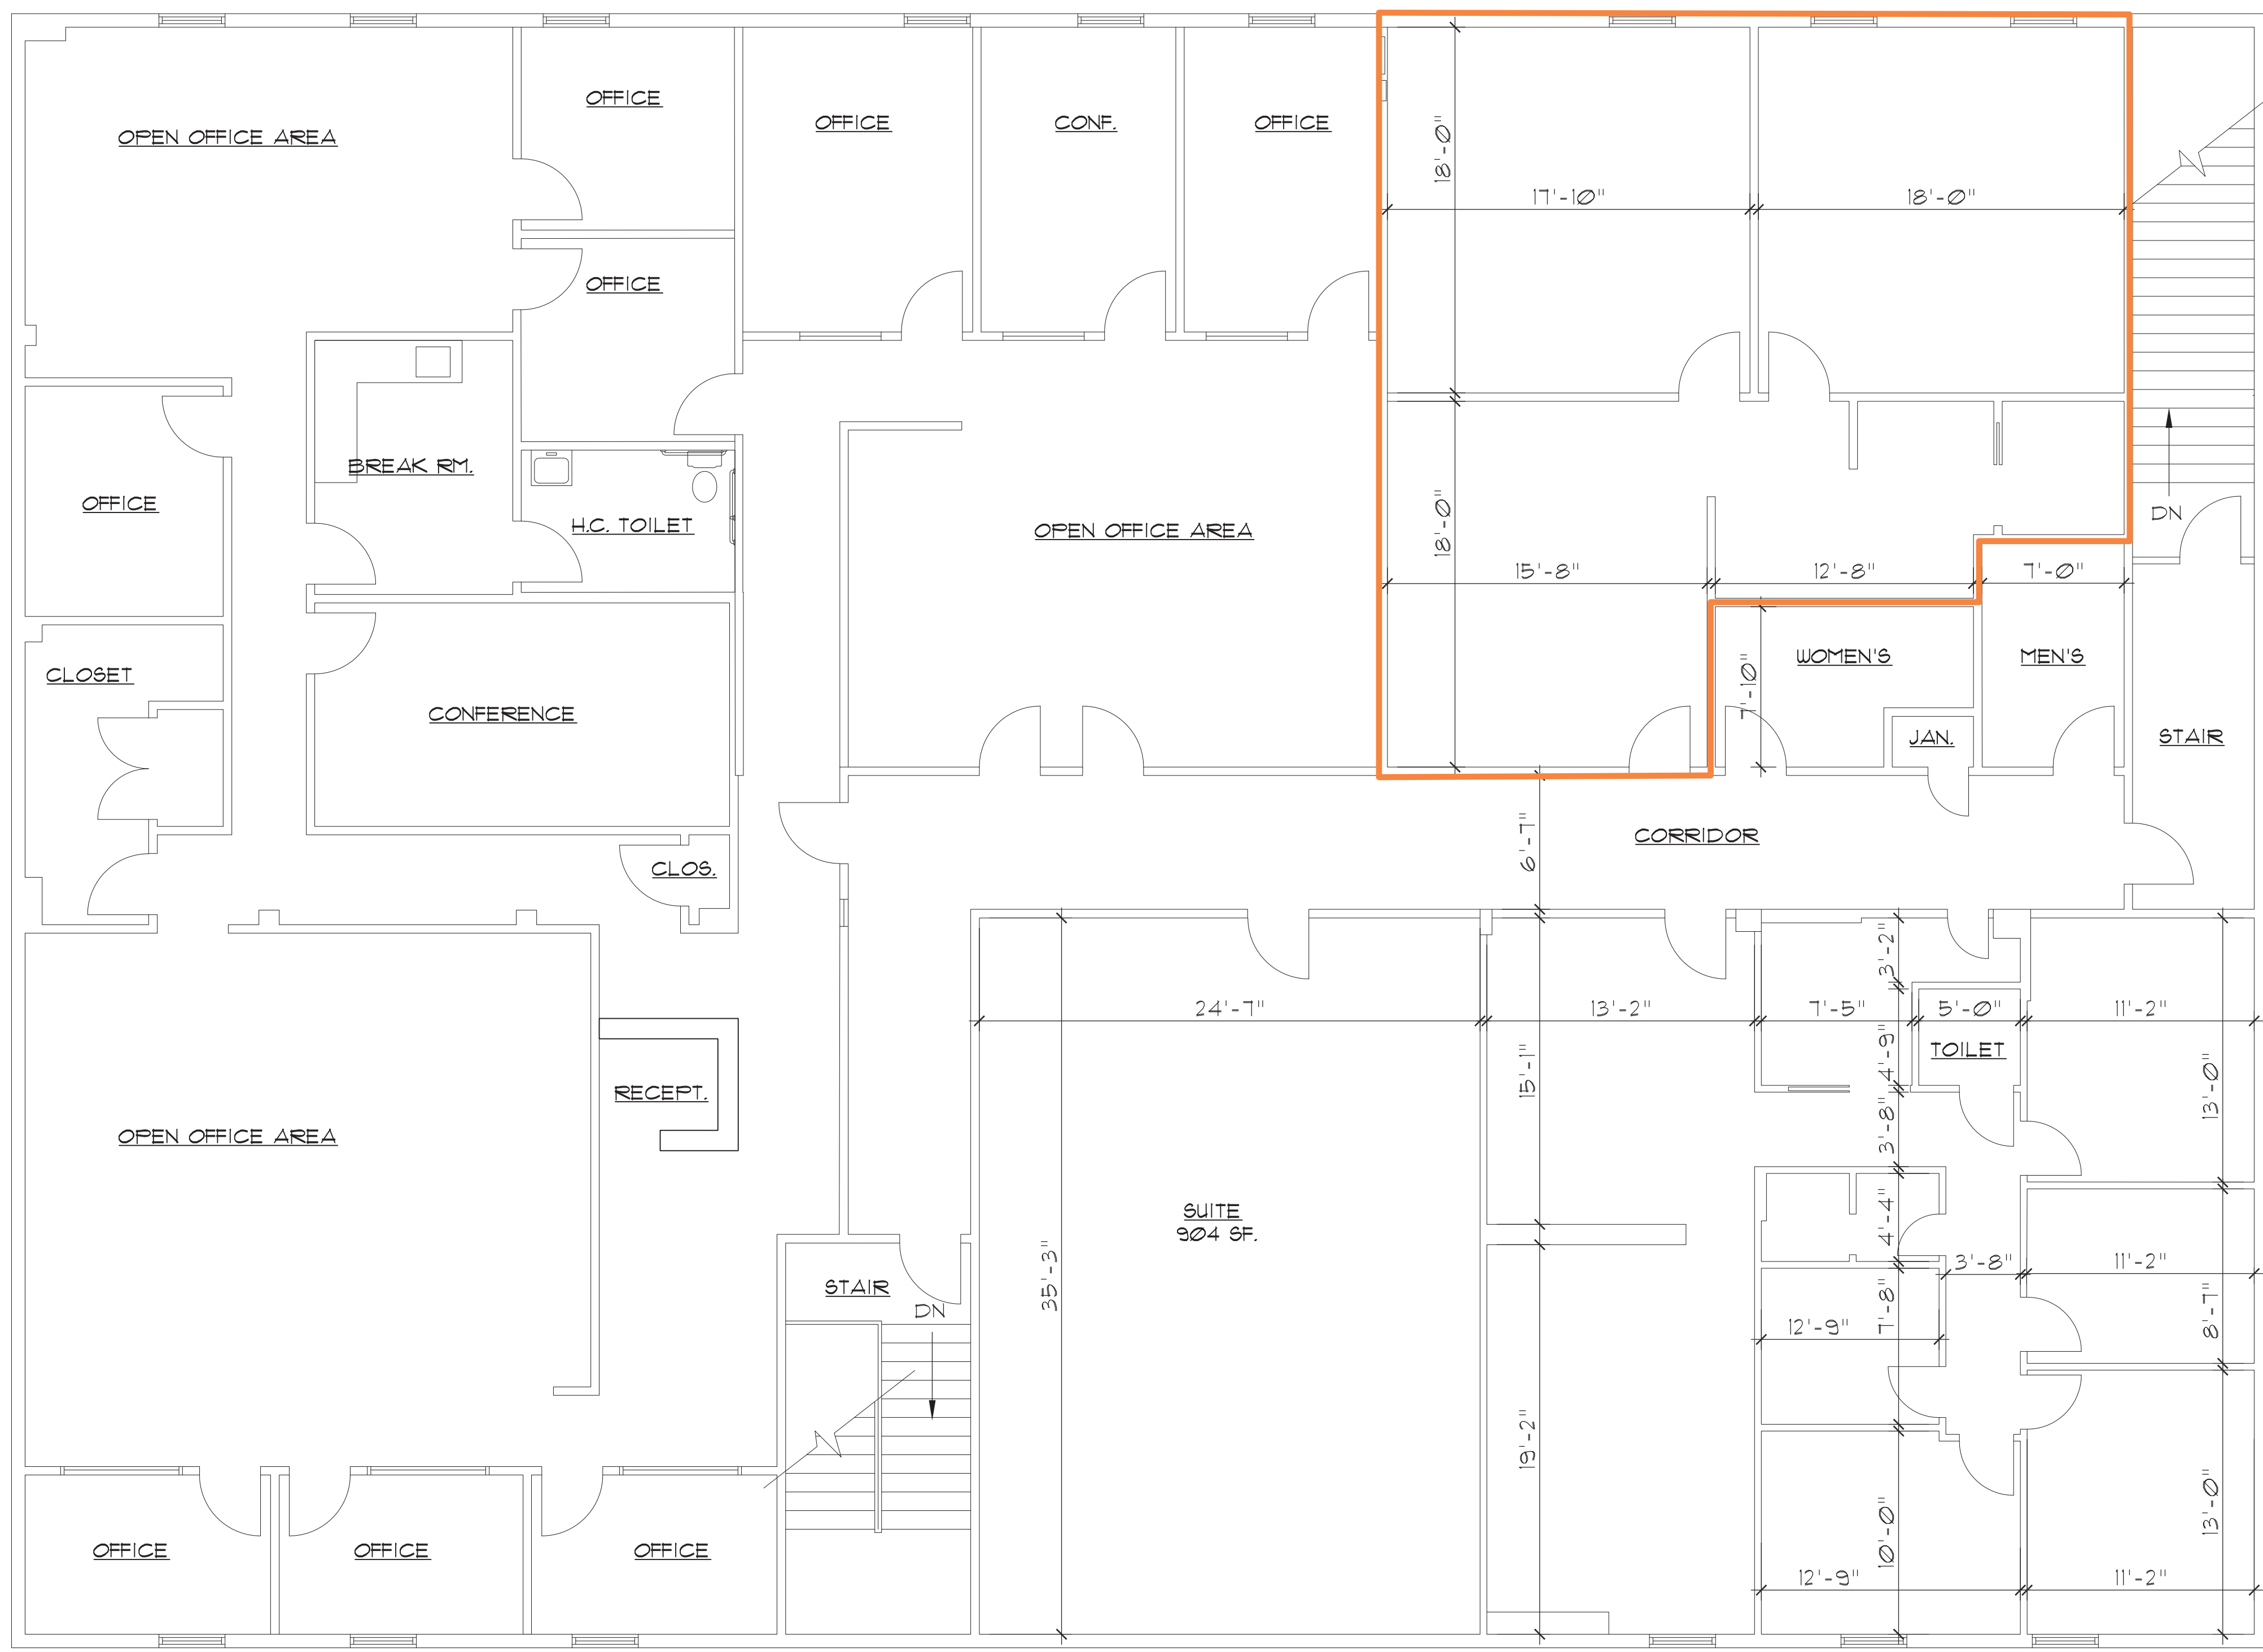

2nd FLOOR PLAN
SCALE: 3/16" = 1'-0"

JOB NO.	POWD MIL - MALL
DRAWN BY:	JFM
CHECKED BY:	WTN
SCALE:	AS SHOWN
DATE:	5-16-18

REVISIONS

NO.	DESCRIPTION

THE MALL BLDG.
Powder Mill Square
Suite 200A, 202-4,
204-4 & 204-6
Greenville, De. 19807

2nd FLOOR PLAN

DRAWING TITLE:

A-1

DRAWING NUMBER: