



LOWER FLOOR PLAN
SCALE: 1/8"=1'-0"

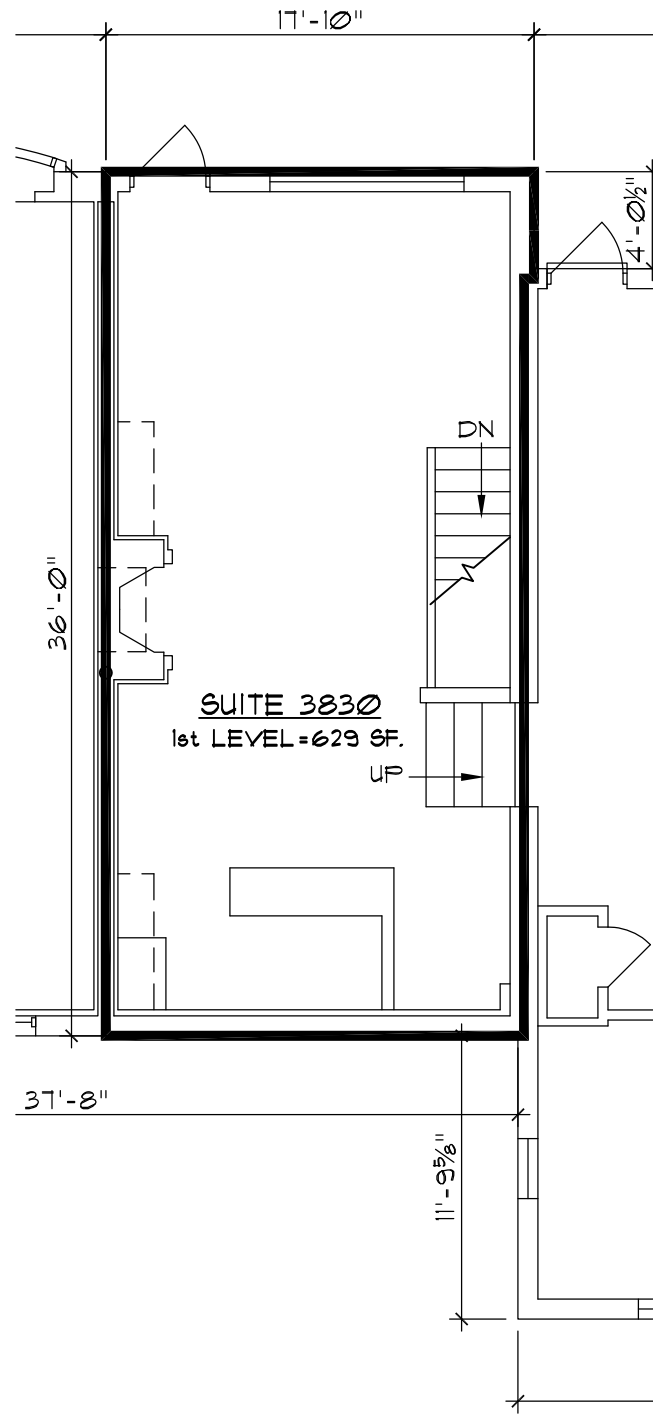

UPPER FLOOR PLAN
SCALE: 1/8"=1'-0"

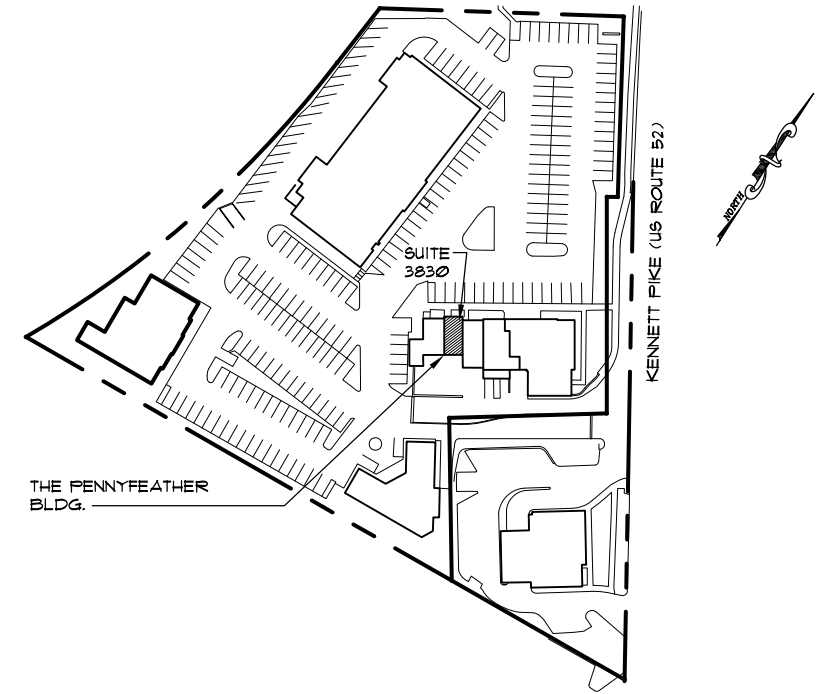

SITE KEY PLAN
SCALE: NTS

SUITE 3830	
LOWER LEVEL	629 SF.
1st LEVEL	629 SF.
	1,258 SF.

<p>William Netta Architects, LLC 115 Christina Landing Drive Apt. 1602 Wilmington, DE 19801 TEL: (302) 999-0708 FAX: (302) 999-1634</p>	<p>SUITE 3830 UPPER & LOWER PLAN, PENNYFEATHER BLDG.</p>		<p>DRAWN BY: JFM</p>
	<p>Powder Mill Square 3830 Kennett Pike Greenville, De. 19807</p>		<p>SCALE: 1/8"=1'-0"</p>
<p>PETTINARO</p>		<p>234 N. JAMES ST. NEWPORT, DELAWARE (302) 999-0708</p>	<p>DATE: 1-29-18</p>
			<p>JOB NO. POWDER-3830 DWG. NO. EXHIBIT</p>